

no.	Issued for:	date
1	Internal Coordination	23-04-21
2	Site Plan Application	23-08-09
3		
4		
5		

This drawing is the property of the Architect and may not be used or reproduced without written approval.
 The Contractor shall verify all levels and dimensions on site and report all discrepancies to the Architect before beginning work.
 Do not scale the drawings. Use the figure dimensions only.
 The Contractor shall be responsible for any changes made to the drawings without the Architect's approval.

planner
P H Robinson Consulting
 100 Palomino Drive
 Ottawa, Ontario K2M 1K3
 p 613 599 9216

civil engineer
Kollaard Associates
 210 Prescott Street, Unit 1
 Kemptville, Ontario K0G 1J0
 p 613 860 0923

structural engineer

mep engineer

landscape architect
Adesso Design Inc.
 218 Locke Street South, 2nd flr
 Hamilton, Ontario L8P 4B4
 p 905 526 8876

project architect
Daniel Johnson Architect Inc.
 25 Isabella Street
 Toronto, Ontario, M4Y 1M7
 P 416-920-0040

DJA

Project North

project
**Lacroix Road
 Limoges, ON**

Lot A & Building A
 SPA

drawing title
Proposed Detail Site Plan


drawn PM date 21-04-22

checked DJ plotted 22-11-07

scale AS NOTED

project no 21-023

drawing no **SP.1**

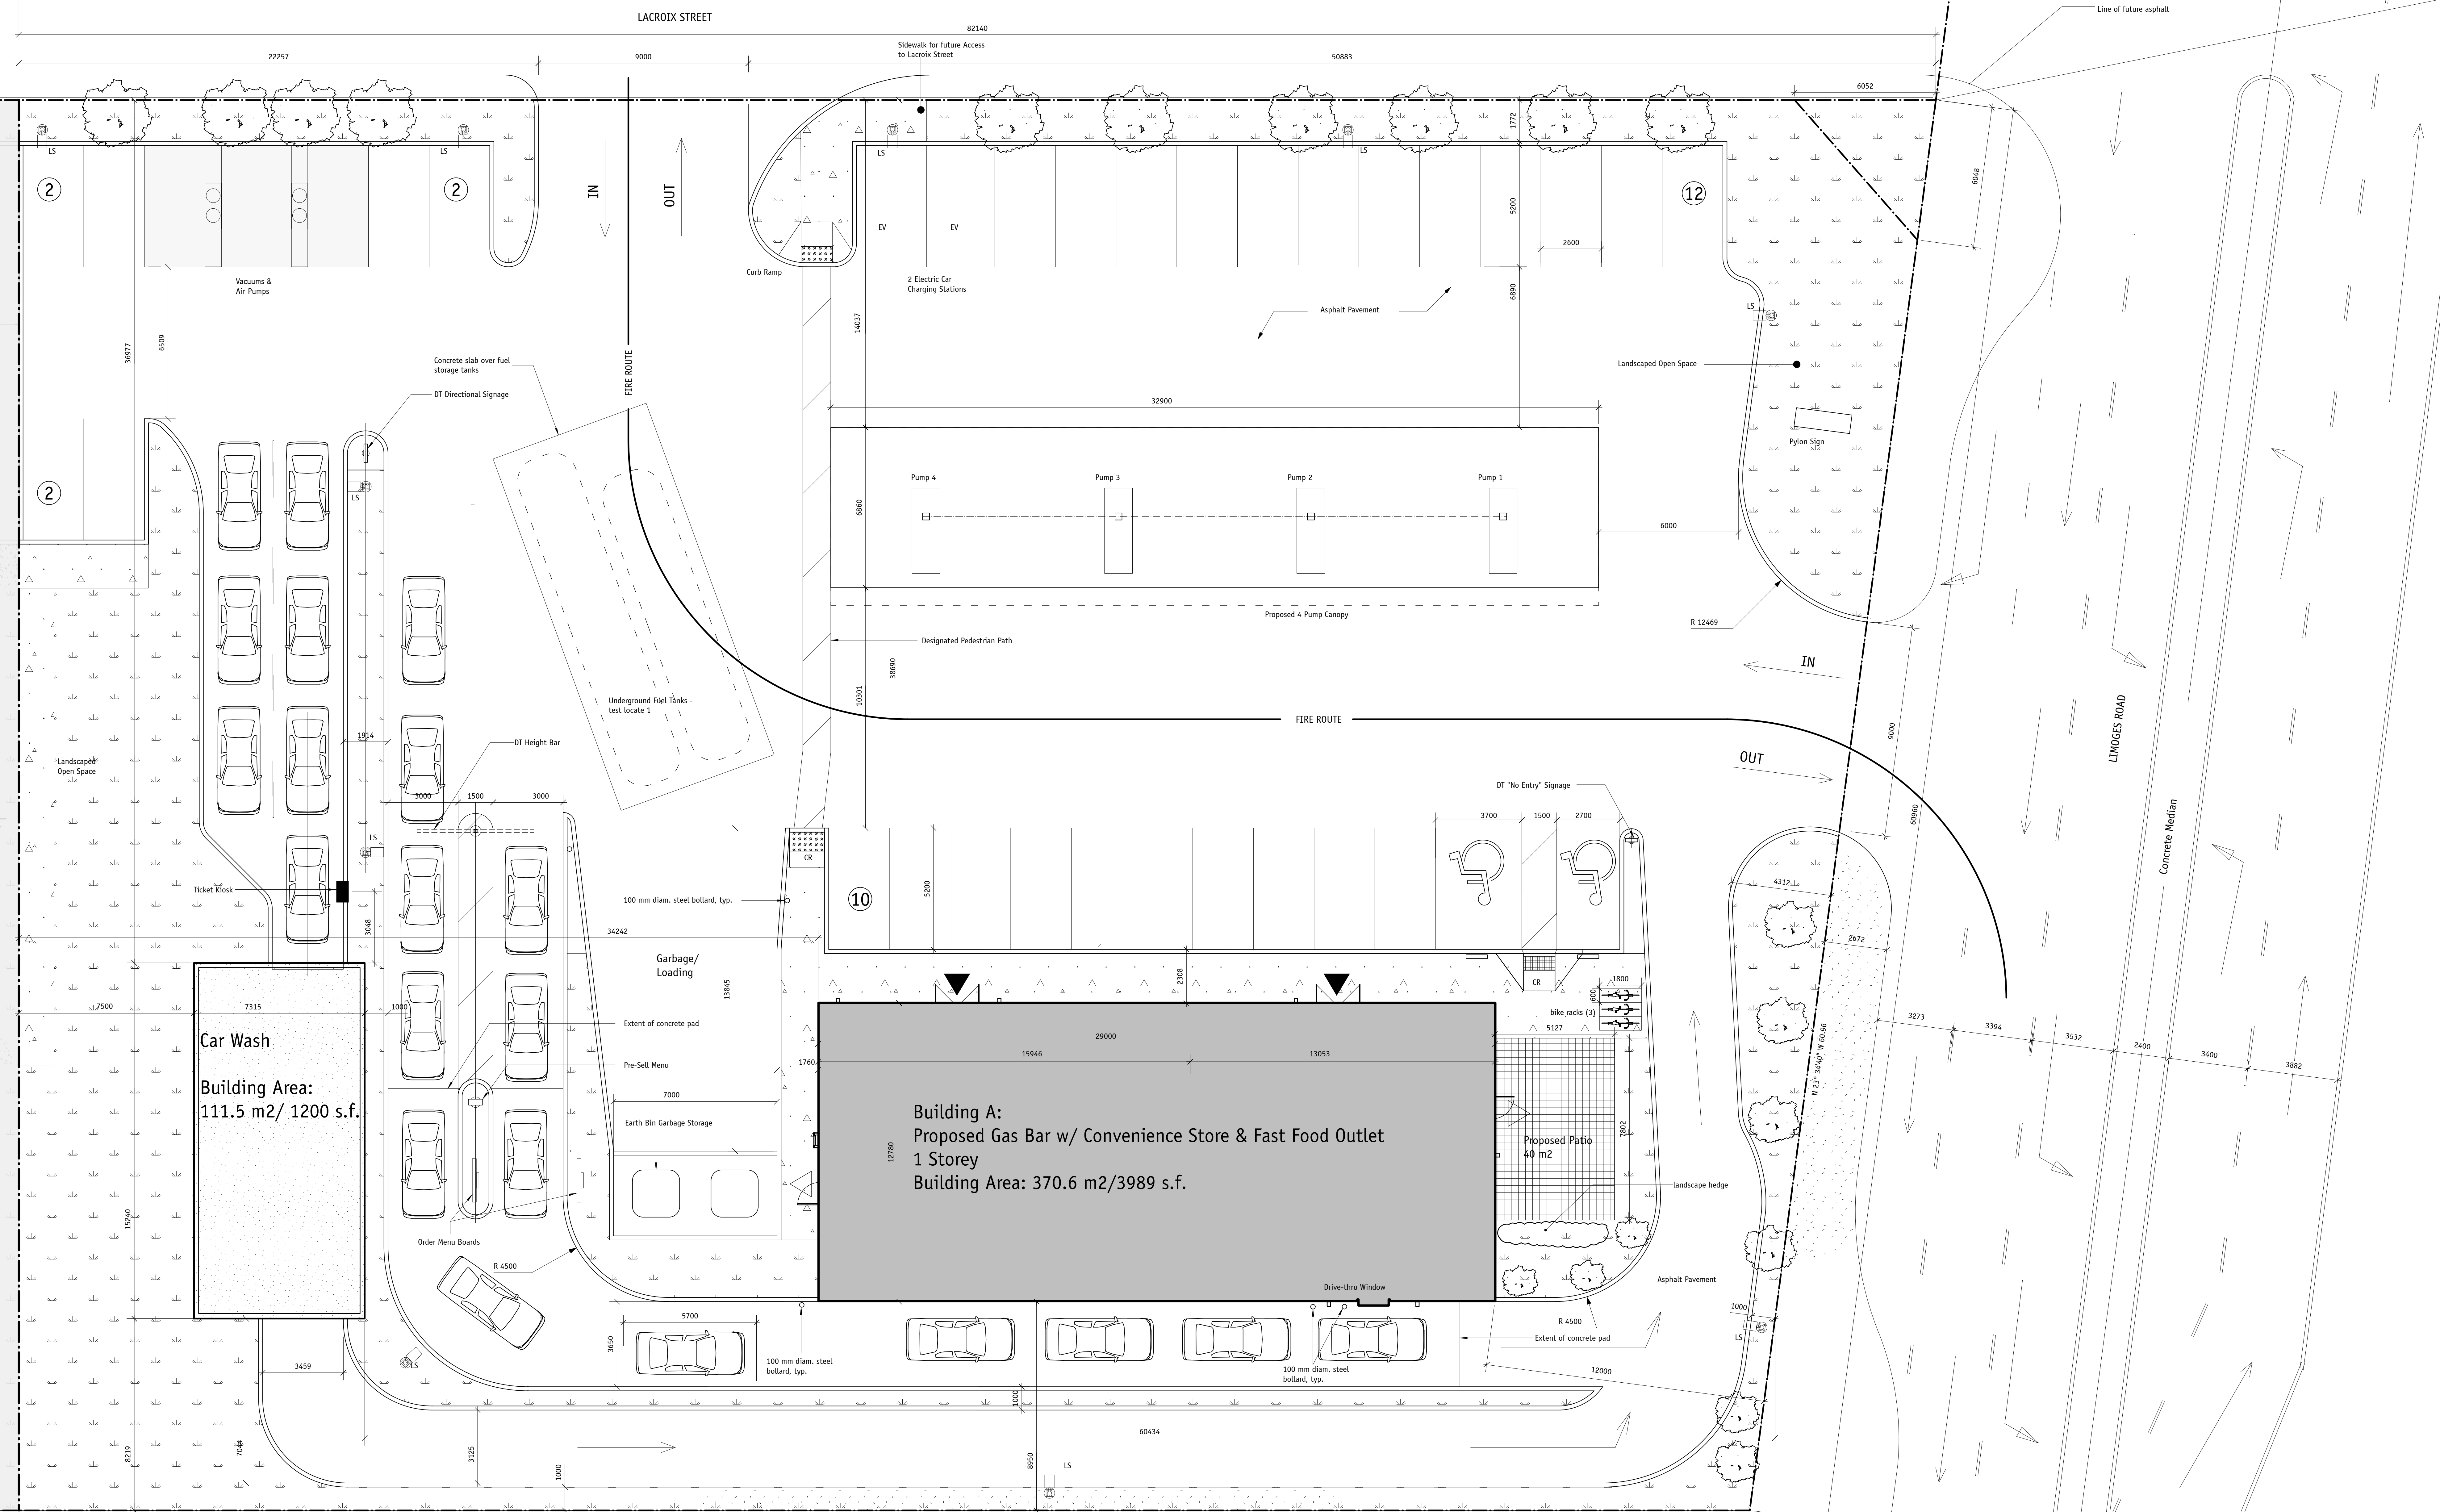

1 Detail Site Plan Lot A
 SP.1 Scale: 1:100

DRAWING LEGEND:	
	Proposed Building
	New Concrete Curbing
	New/Final Parking Layout
	Parking Island
	Barrier-free Parking Stall
	EV Electric Vehicle Charging Station
	New Landscaped Area
	Seasonal Snow Storage
	Pedestrian Crossing
	Pole-mounted Lighting
	Curb Ramp (as per CSA B651-18)
	Flared Curb Ramp (as per CSA B651-18)
	Building Entrance
	Building Exit
	Bicycle Parking
	Parking Subtotal
	Property Line
	Existing Fence Line
	Fire Route