



NEW YORK CENTRAL FITNESS TRAIL

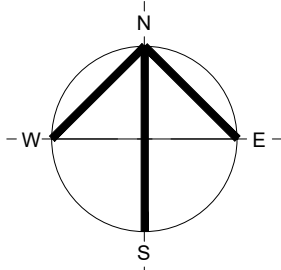


LEGEND  
(COLOUR CODE)

- RINKS / CHANGE ROOMS
- GYM / CHANGE ROOMS
- POOL / CHANGE ROOMS
- FUTURE BOWLING ALLEY
- RECEPTION / OFFICE
- COMMUNITY HALL
- RESTAURANT
- LOBBY / CORRIDOR / CIRCULATION
- CIRCULATION
- TRAVEL DISTANCE
- ENTRANCE
- EXITS
- VIEWING

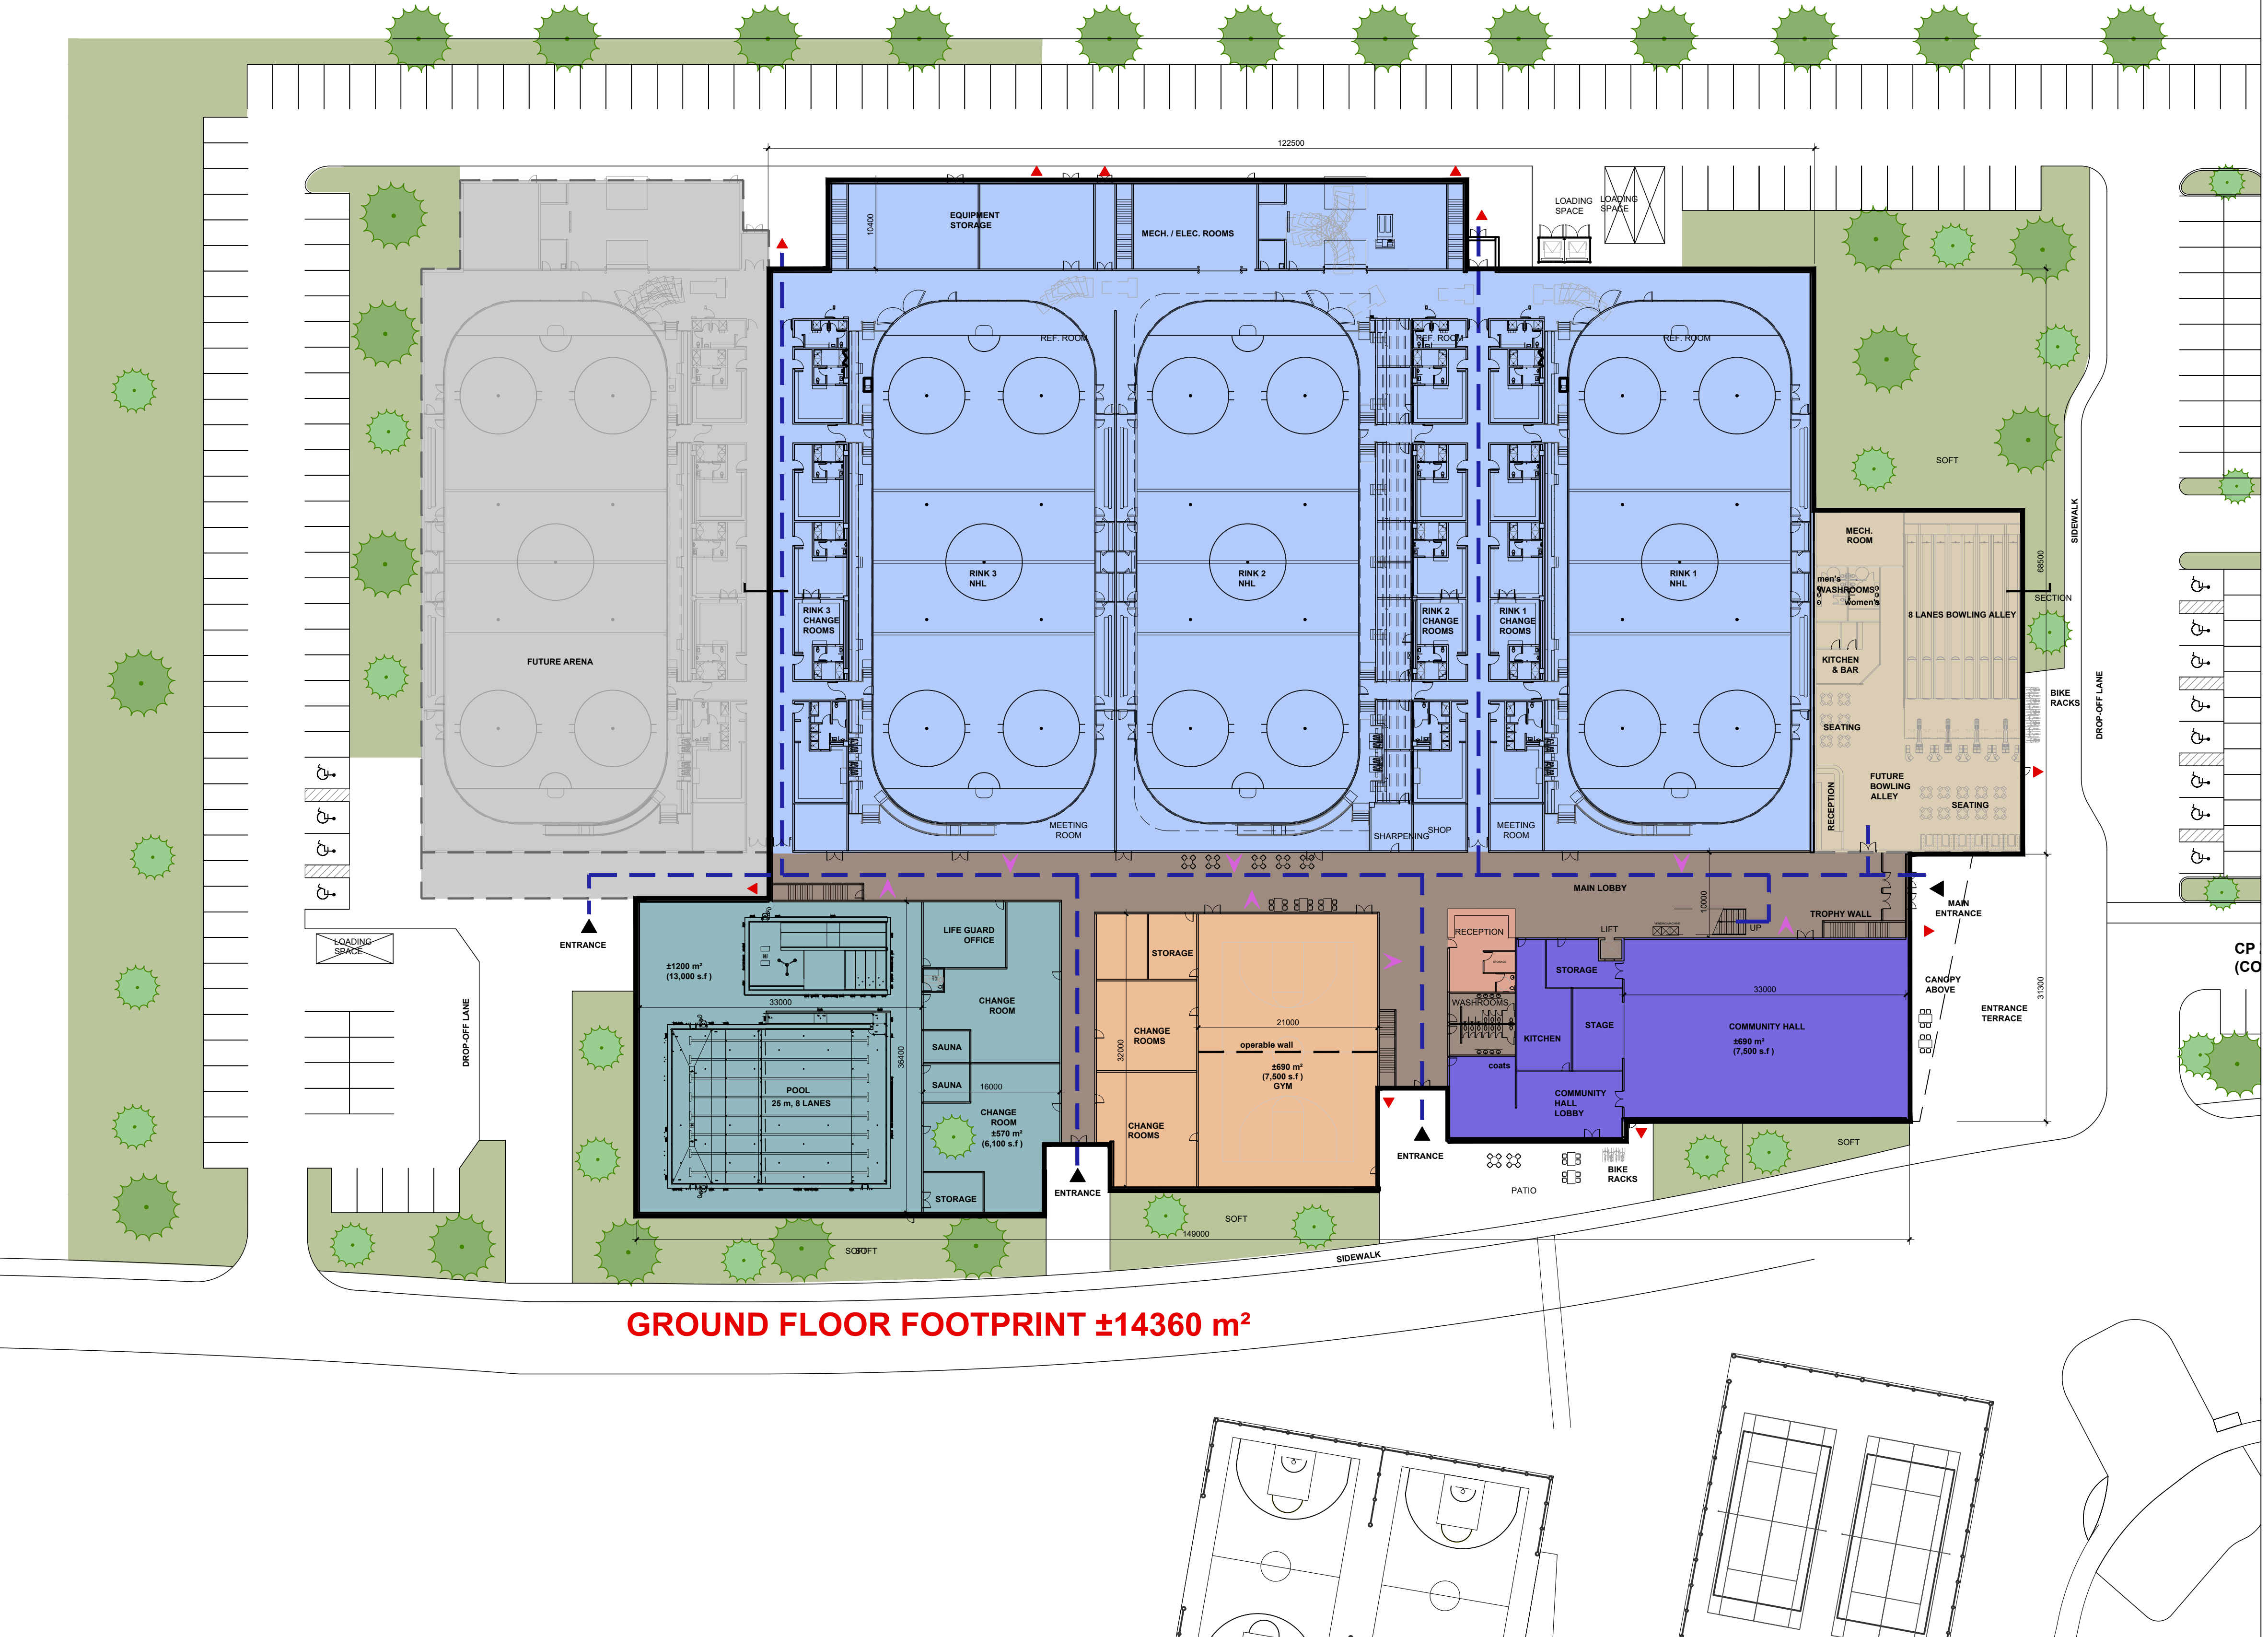

GROUND FLOOR FOOTPRINT ±14360 m<sup>2</sup>

CONCEPT GROUND FLOOR PLAN

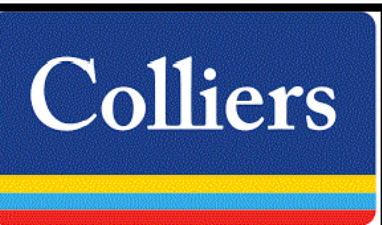

project  
RUSSELL RECREATION COMPLEX  
PARK PROJECT - PHASE 2  
TOWNSHIP OF RUSSELL, ONTARIO

drawing title  
CONCEPT GROUND FLOOR PLAN  
- FUTURE RINK & BOWLING ALLEY



|                |        |                |              |
|----------------|--------|----------------|--------------|
| project number | 20-620 | date           | 15 Feb. 2022 |
| scale          | 1:400  | drawing number | A - 2        |